



Foto 1



Foto 2



Foto 3



Foto 4



Foto 5



Foto 6



Foto 7



Foto 8



Foto 9



Foto 10



Foto 11



Foto 12



Foto 13



Foto 14



Foto 15




Foto 16



Foto 17



Foto 18

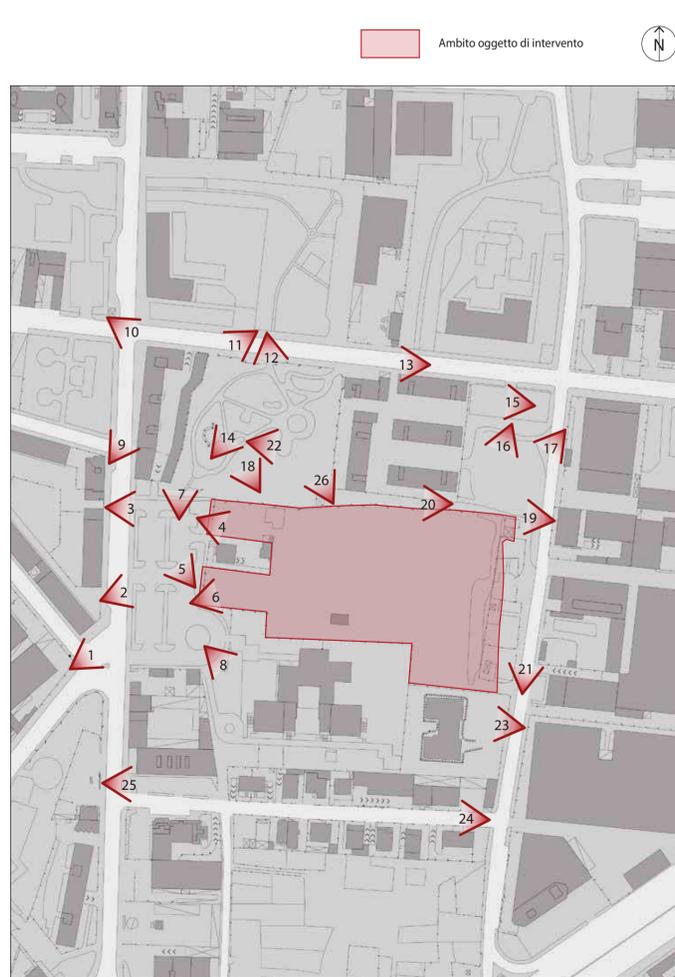

KEY PLAN - Scala 1:1000
Planimetria d'inquadramento ambito oggetto d'intervento



Foto 19



Foto 20



Foto 21



Foto 22



Foto 23



Foto 24



Foto 25



Foto 26

<p>STUDIO DI ARCHITETTURA GALEONE 20099 Sesto San Giovanni (Milano) via Risorgimento 275, ang. Viale Matteotti 276 tel. 02.87.399.605 - fax. 02.89.050.075 e-mail: studiogaleone@gmail.com p.iva: 05390920964</p>		<p>OGGETTO:</p> <p>PIANO ATTUATIVO per l'attuazione dell'ambito denominato AC15 VIALE LOMBARDIA SNC, COLOGNO MONZESE (FOGLIO 13, MAPPALE 4,6,7,8,9,293,294)</p>	
<p>TITOLO:</p> <p>RILIEVO FOTOGRAFICO DELLO STATO DI FATTO</p>		<p>TAVOLA N°:</p> <p>04</p>	
<p>DESCRIZIONE:</p> <p>RILIEVO FOTOGRAFICO DELLO STATO DI FATTO</p>		<p>SCALA:</p> <p>-</p>	<p>DATA:</p> <p>MARZO 2019</p>
<p>COMMITTENTE:</p> <p>CASA IN COOP. Società Cooperativa a r.l. Via Carducci 11 Cologno Monzese (MI) P.IVA: 09716600964</p>		<p>PROGETTISTI:</p> <p>ARCHITETTI: SILVANO PEREGO DAVIDE GALEONE MICHELE FEBBRARO</p>	
<p>AGGIORNAMENTO:</p> <p>NOVEMBRE 2019</p>			